



SECTION THROUGH EXISTING SWIMMING POOL




EXISTING SIDE ELEVATION

 


M 1:100

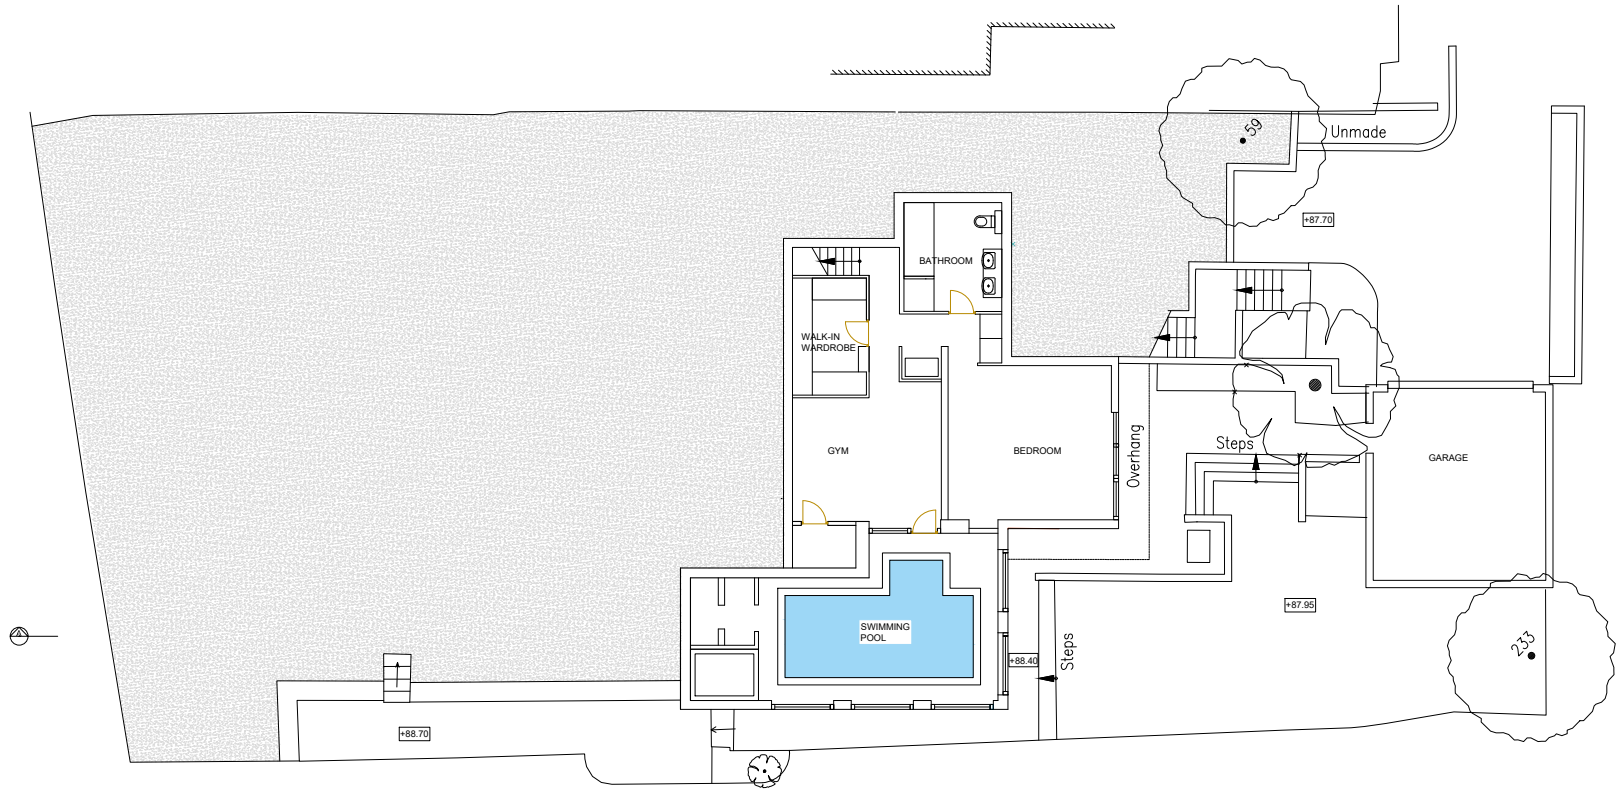


EXISTING LOWER GROUND FLOOR PLAN

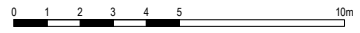


M 1:100

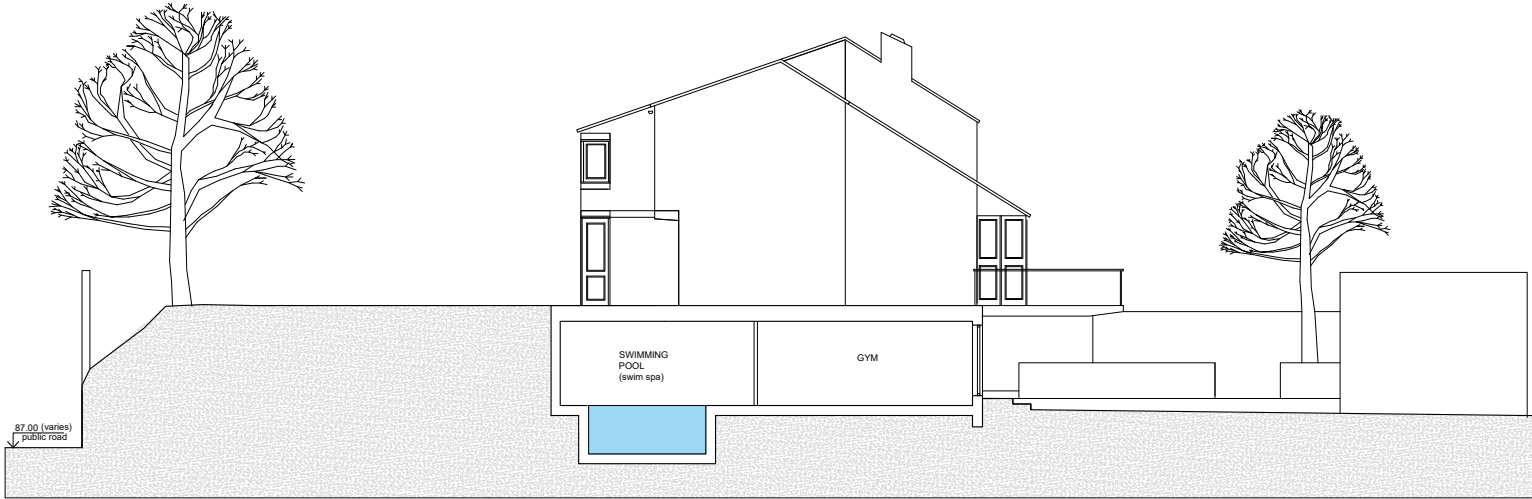


SECTION THROUGH PROPOSED SWIMMING POOL

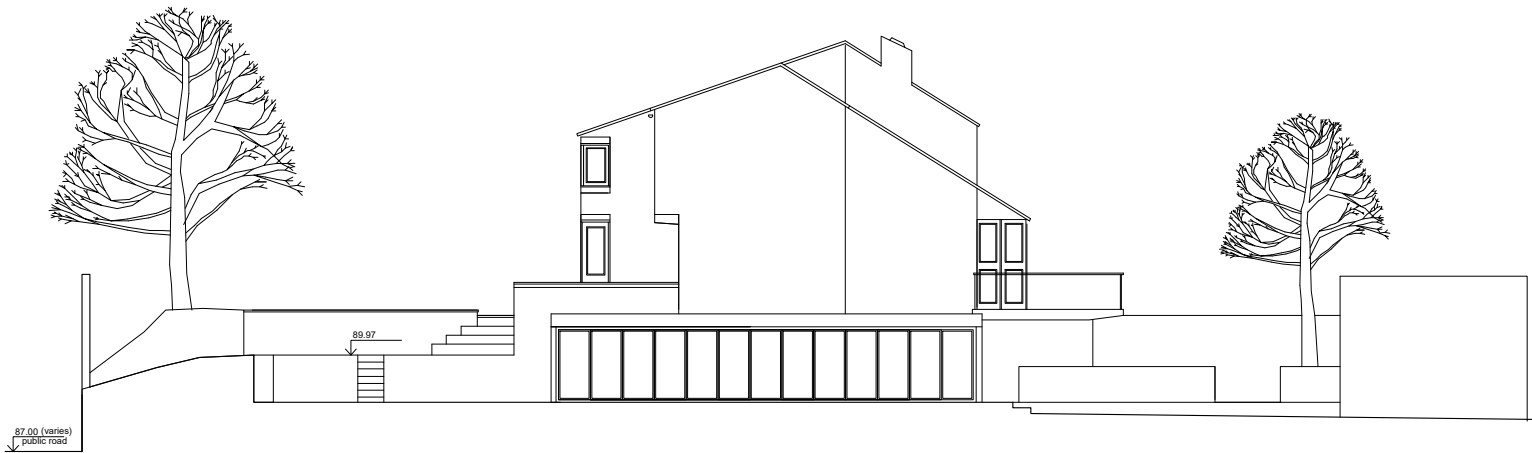

PROPOSED SIDE ELEVATION

 

M 1:100

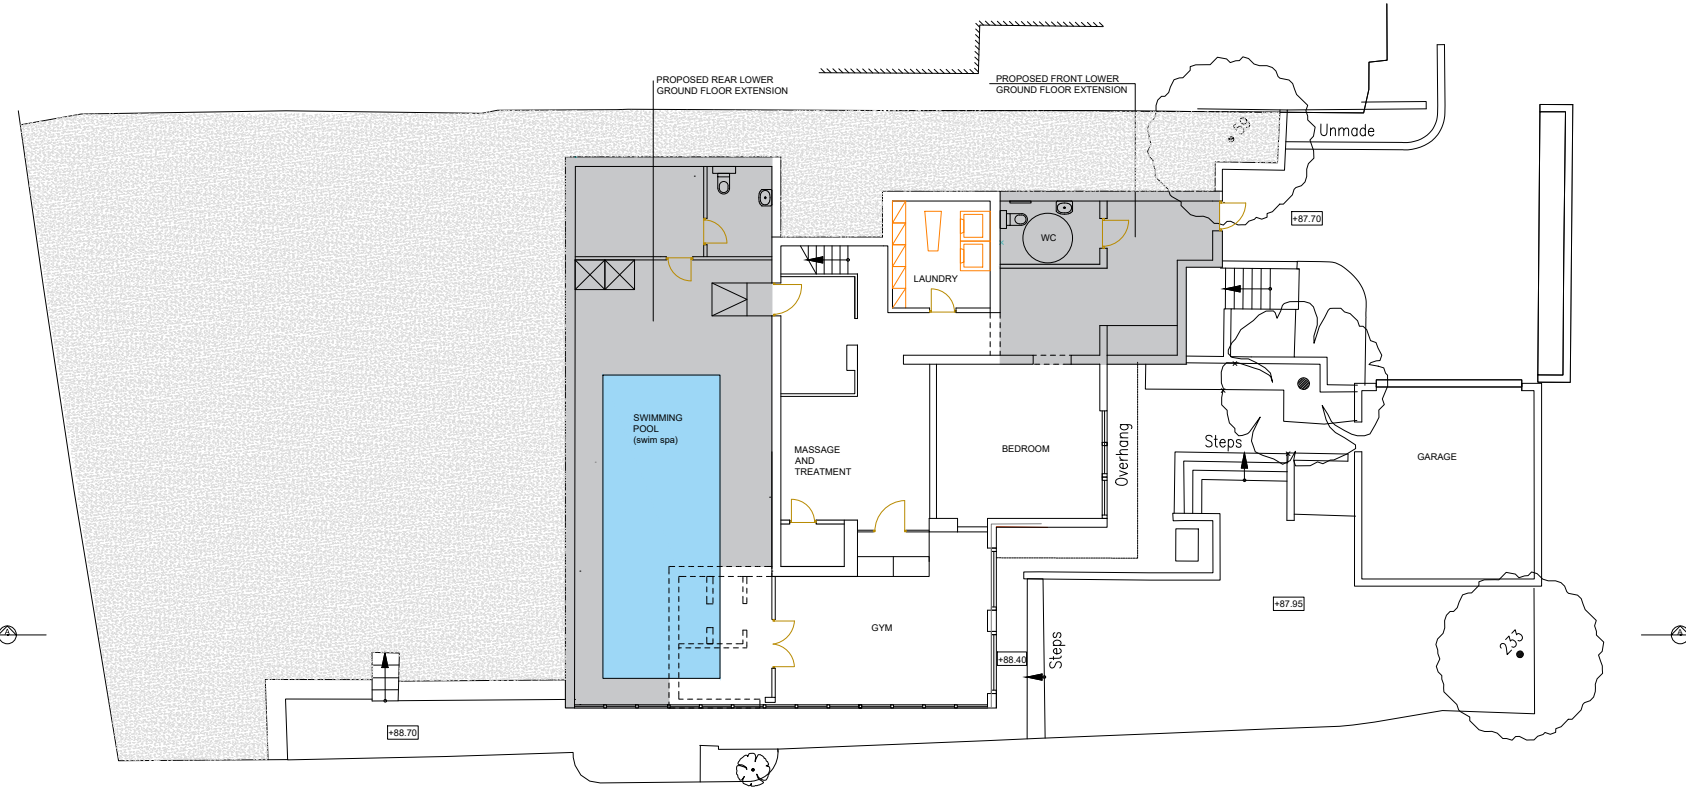

PROPOSED LOWER GROUND FLOOR PLAN




EXISTING CONDITION VIEW 1
VISUALIZATION




EXISTING CONDITION VIEW 2
VISUALIZATION




PROPOSED FRONT ELEVATION

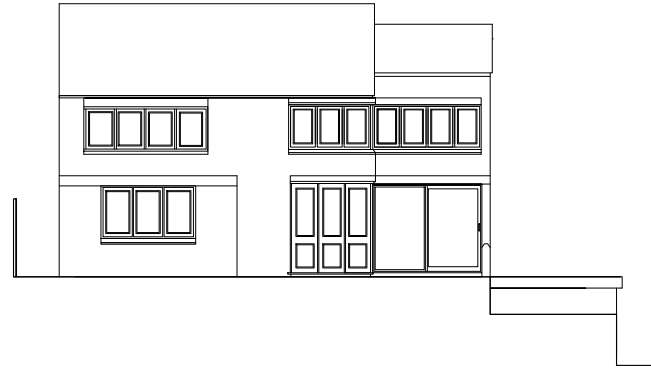


EXISTING REAR ELEVATION

 


M 1:100

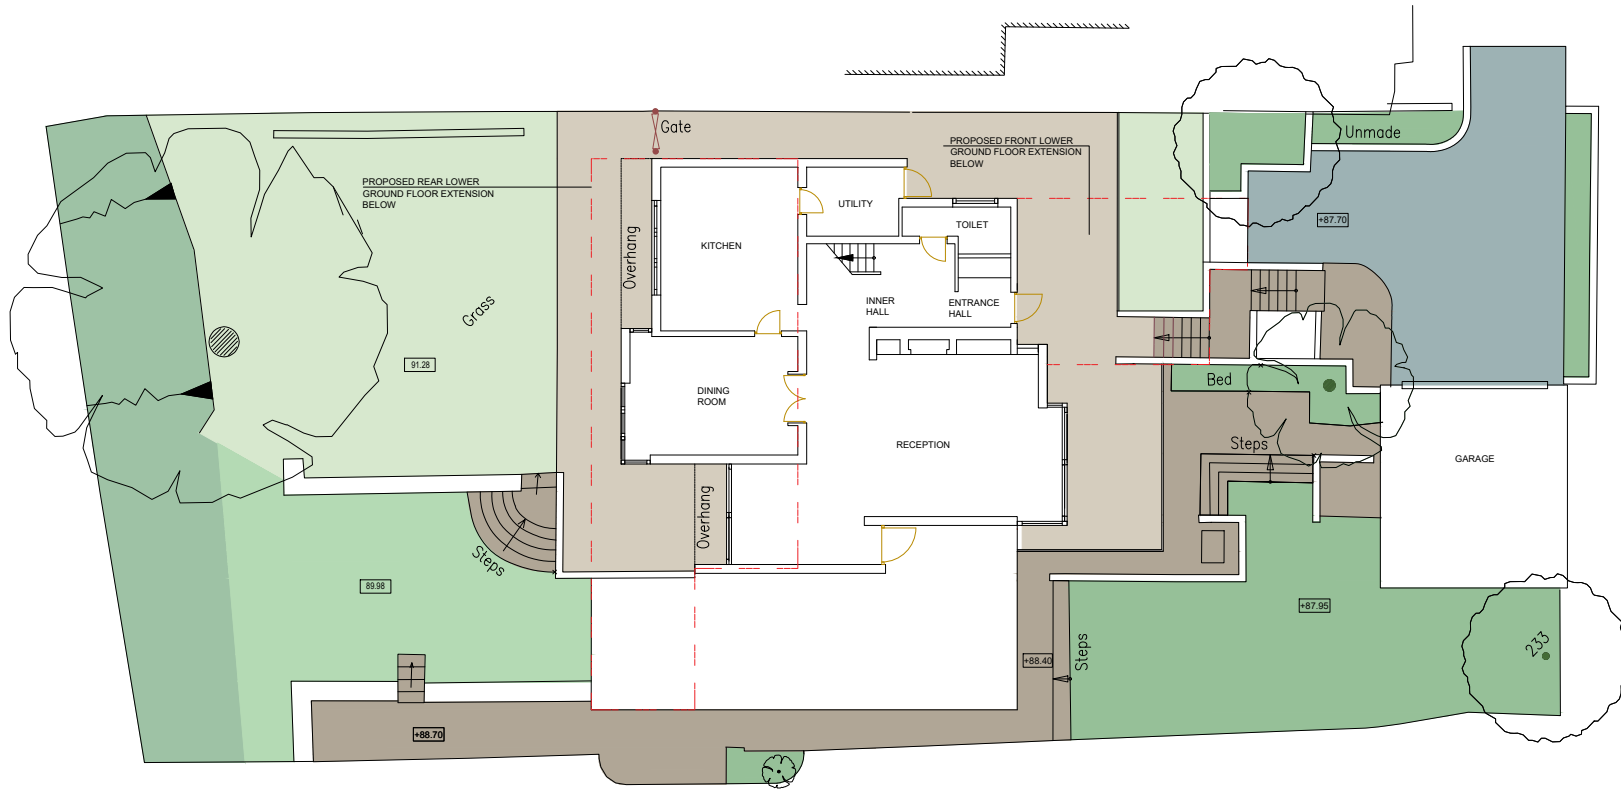


PROPOSED LANDSCAPE PLAN

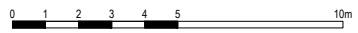


M 1:100

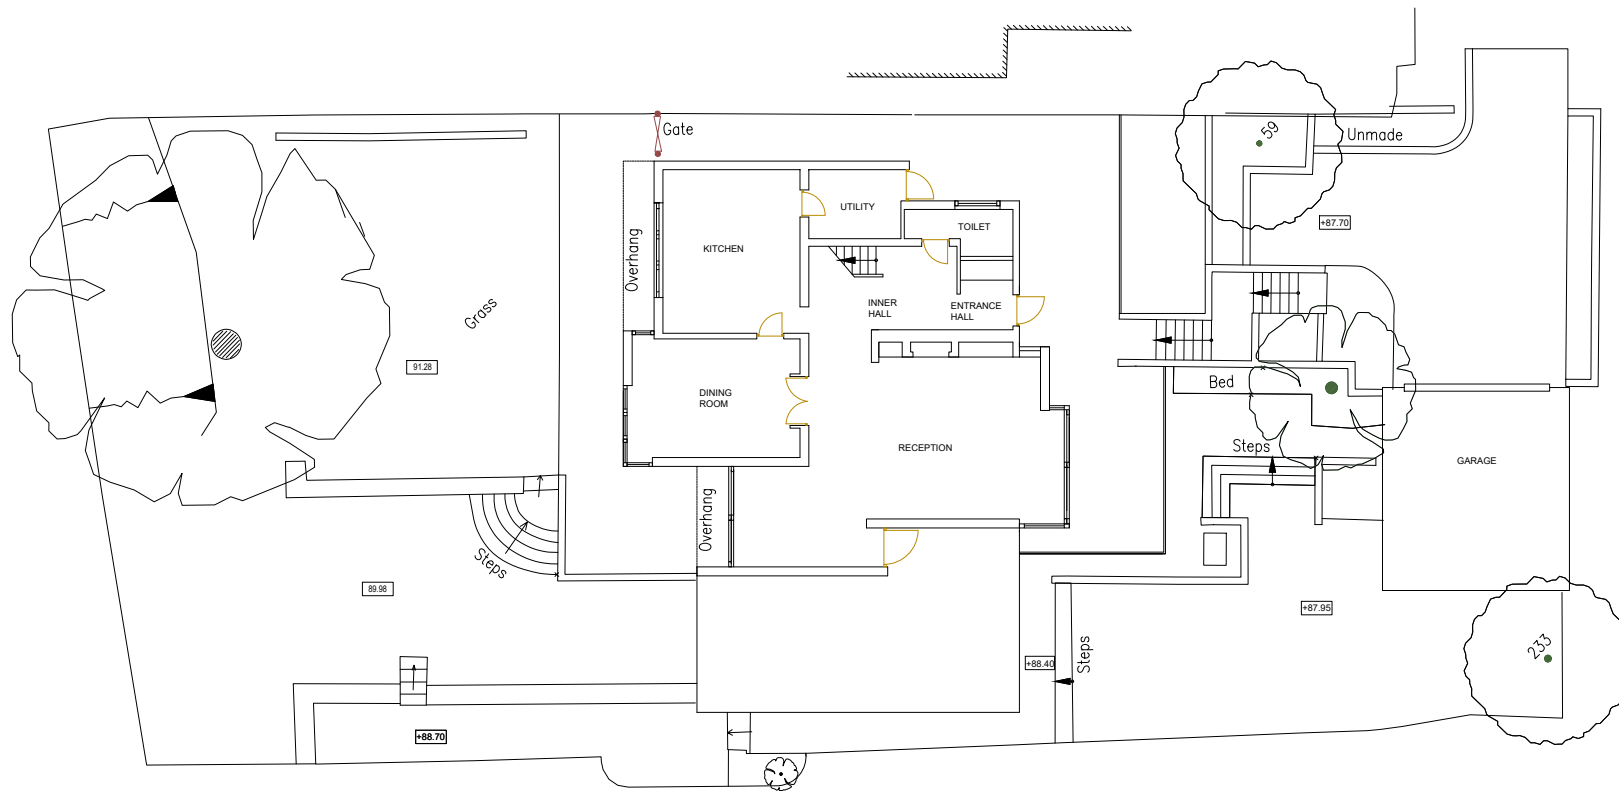


EXISTING GROUND FLOOR PLAN

 

M 1:100

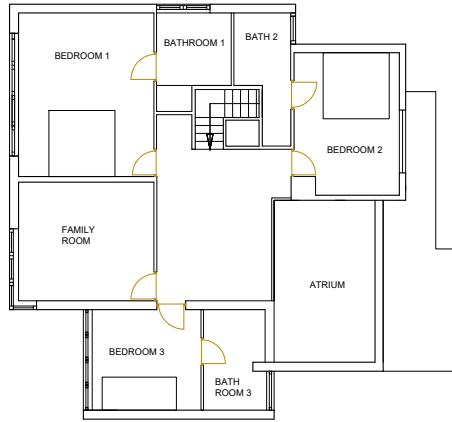

EXISTING FIRST FLOOR PLAN

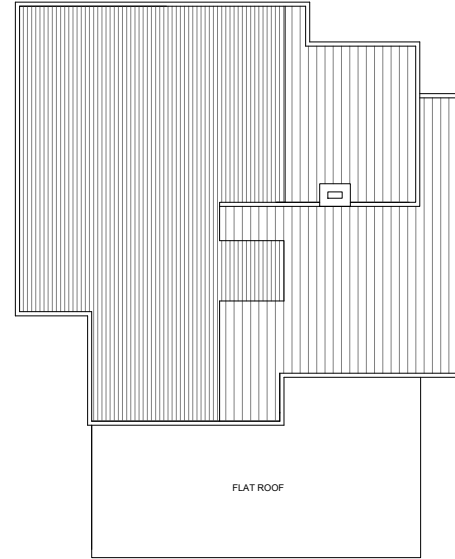

EXISTING ROOF PLAN



M 1:100